

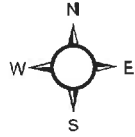




**MAP 1 - Zoning**  
**File Number: A 4/2025**  
**Location: 55 Pintail Drive**

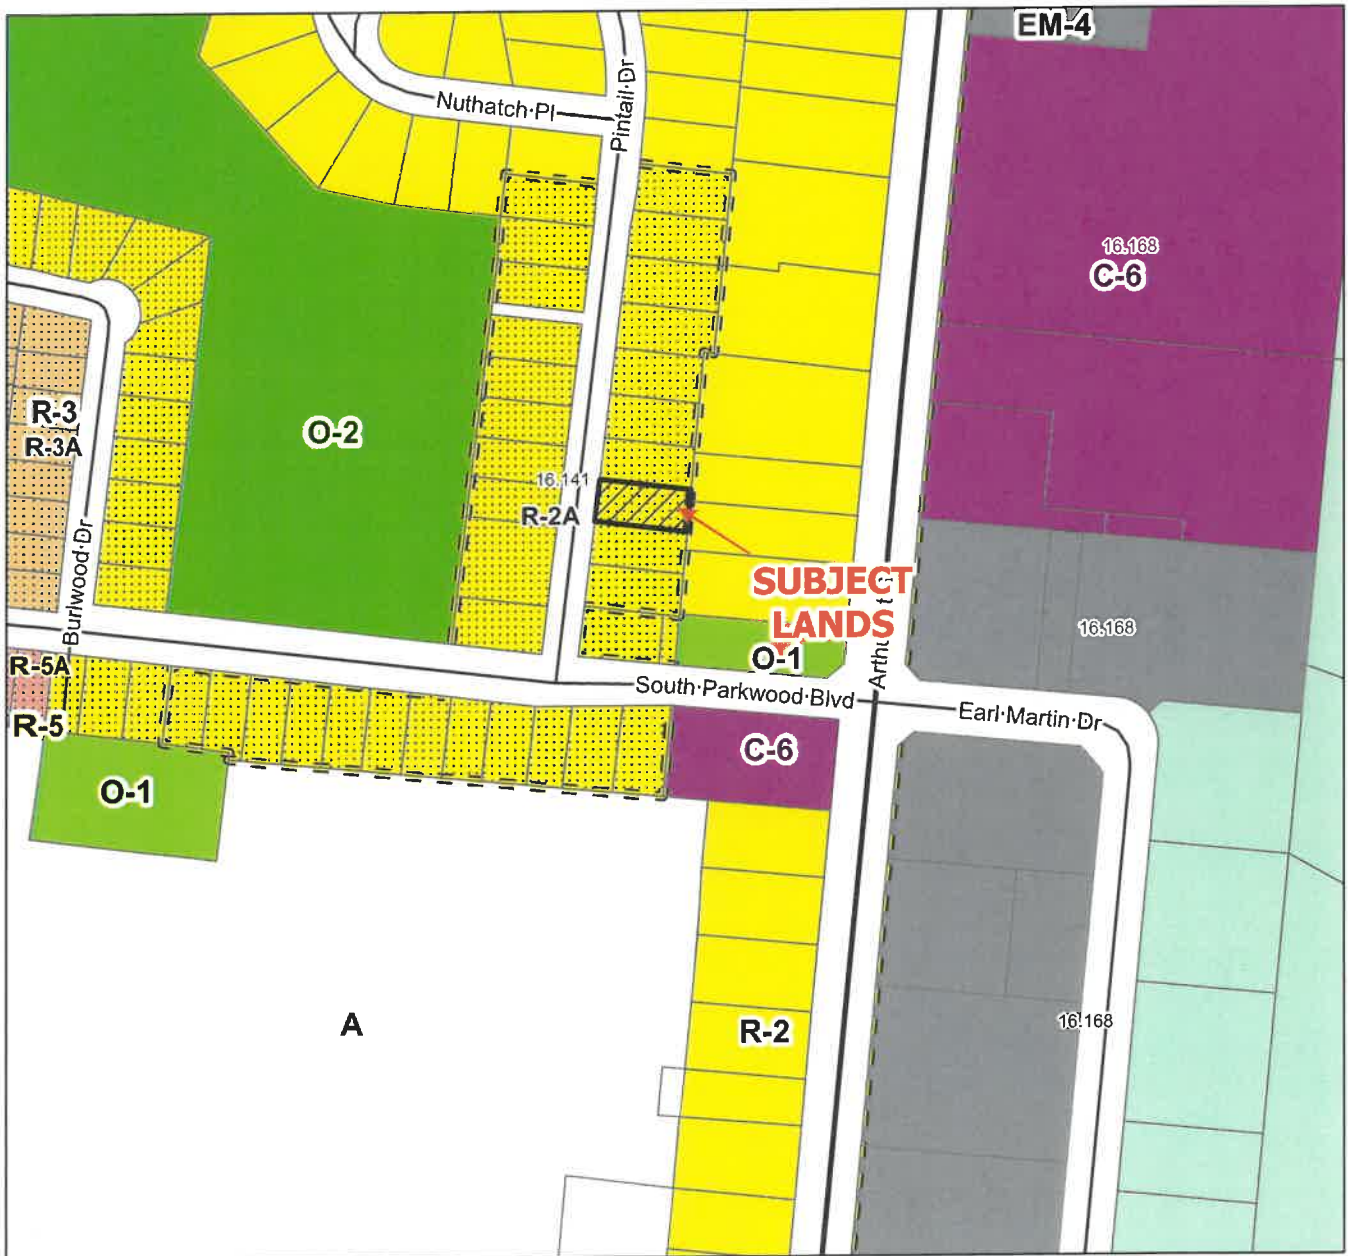



Scale: 1:3,600

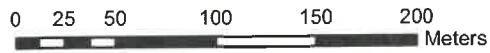

**MAP 2 - Aerial Photo**  
**File Number: A 4/2025**  
**Location: 55 Pintail Drive**

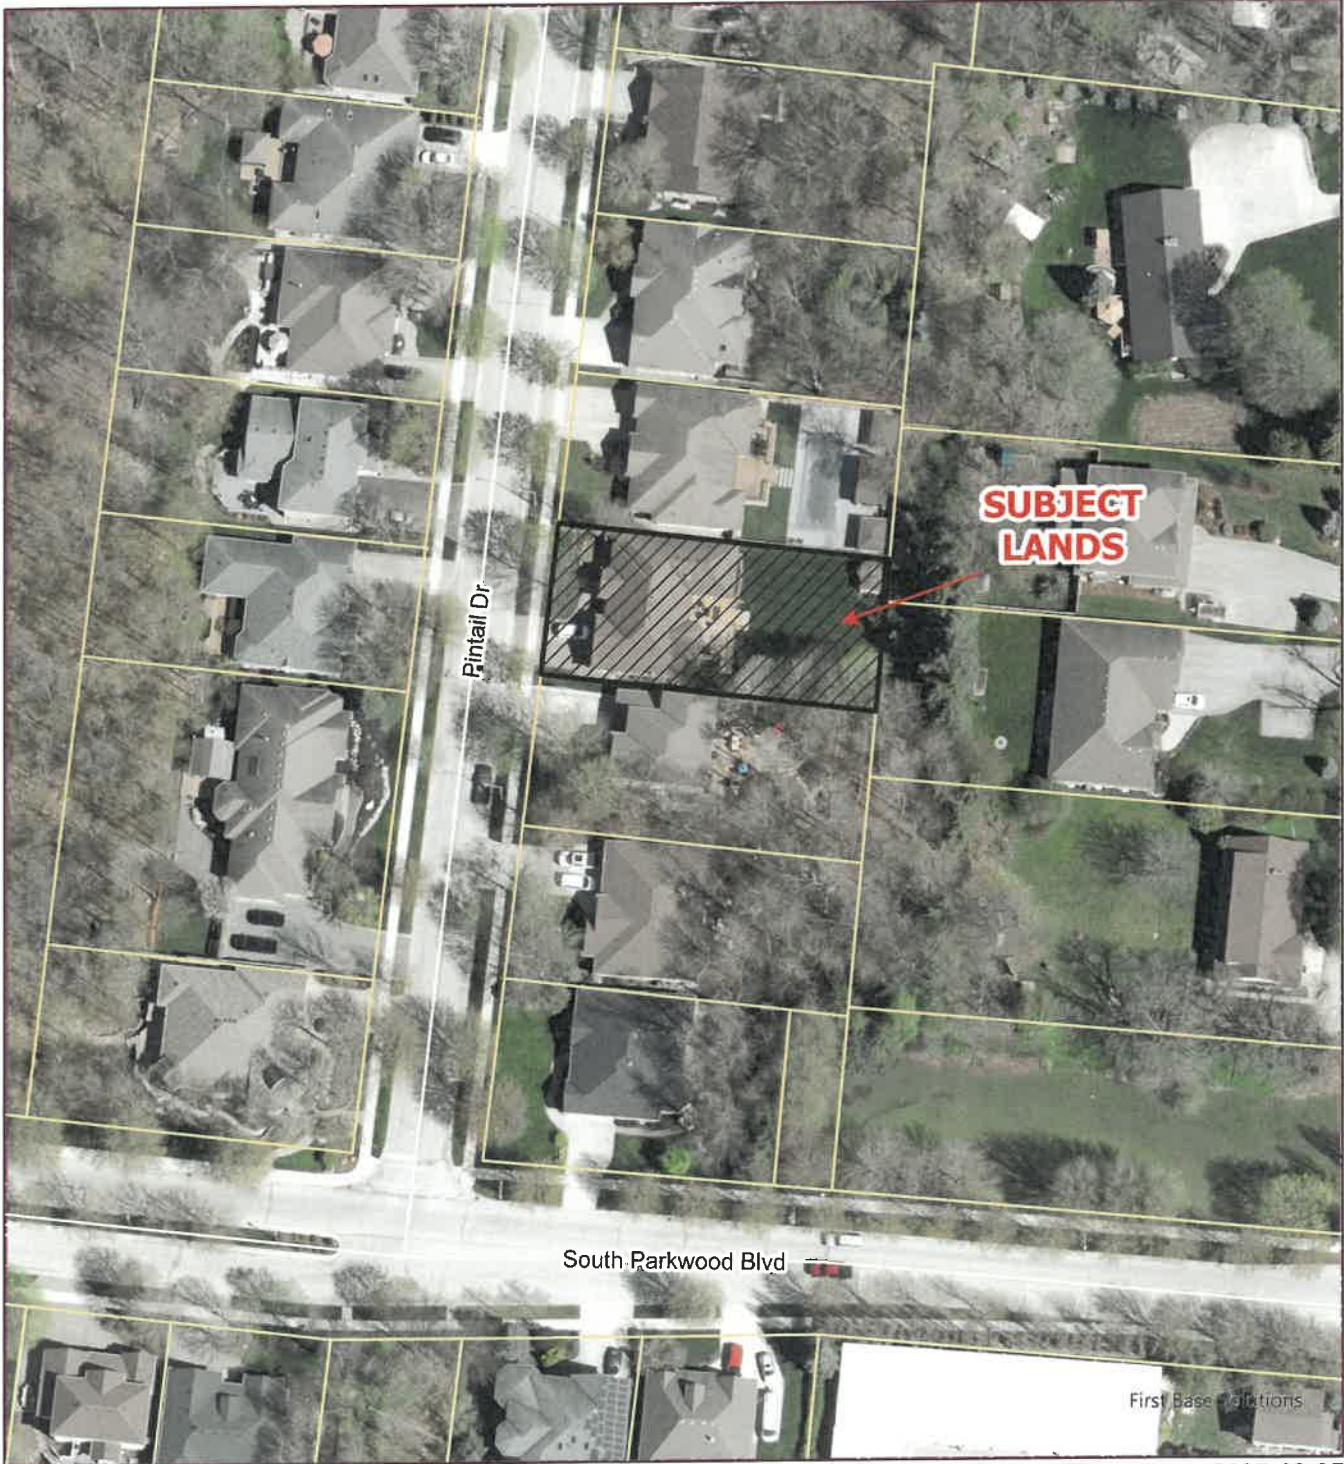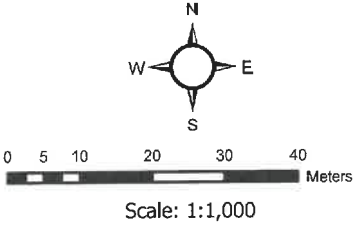


**MAP 3 - Conceptual Site Plan**  
**File Number: A 4/2025**  
**Location: 55 Pintail Drive**

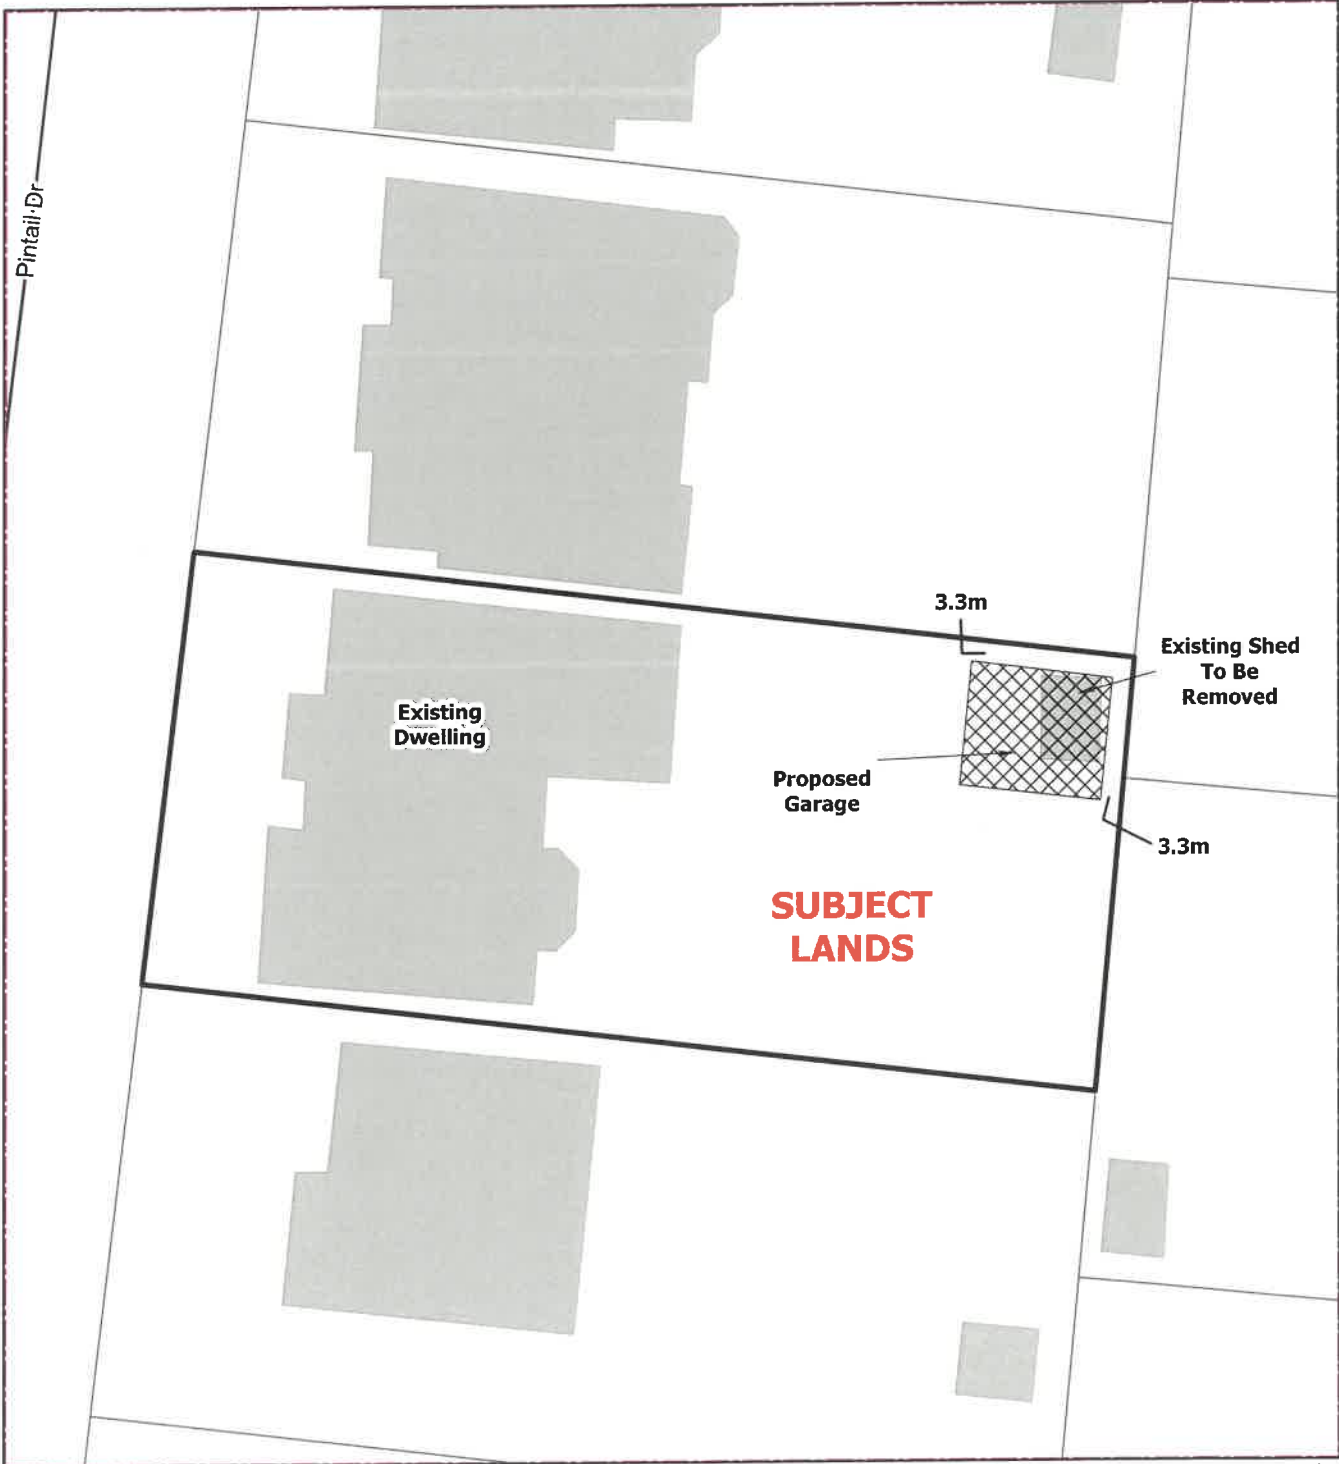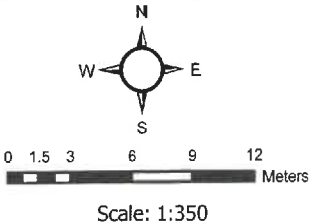


File Number: A 4/2025  
Location: 55 Pintail Drive

Proposed Elevation Plans

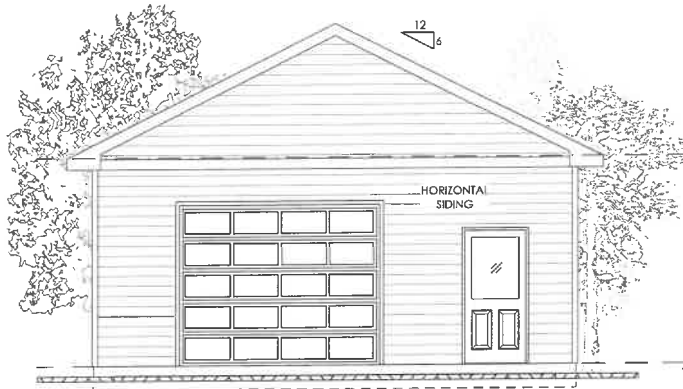


FRONT ELEVATION

SCALE: 1/8" = 1'-0"

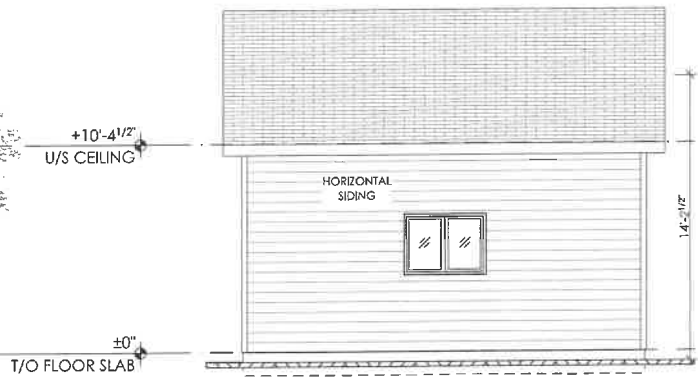


RIGHT SIDE ELEVATION

SCALE: 1/8" = 1'-0"

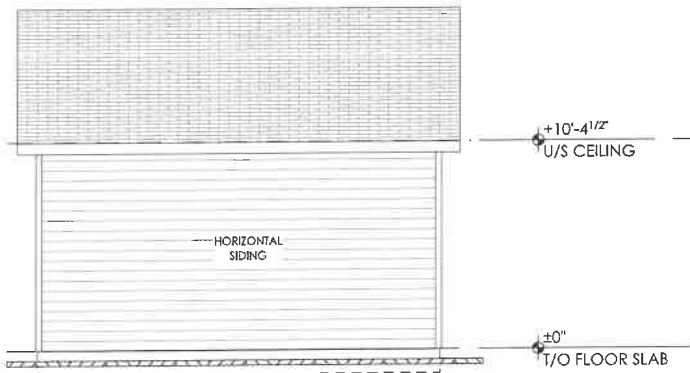

LEFT SIDE ELEVATION


SCALE: 1/8" = 1'-0"

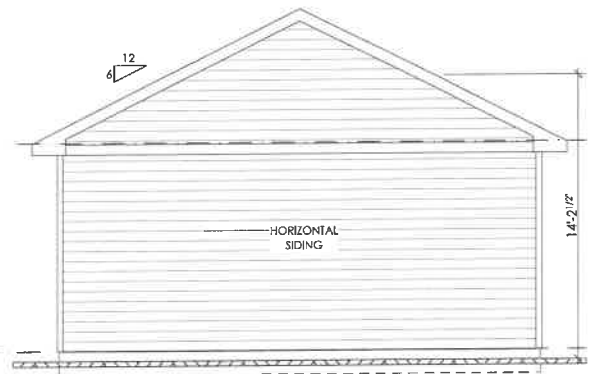




REAR ELEVATION

SCALE: 1/8" = 1'-0"



**MAP 1 - Zoning**  
**File Number: A 5/2025**  
**Location: 20 Mill Street**

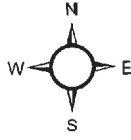

Scale: 1:1,400

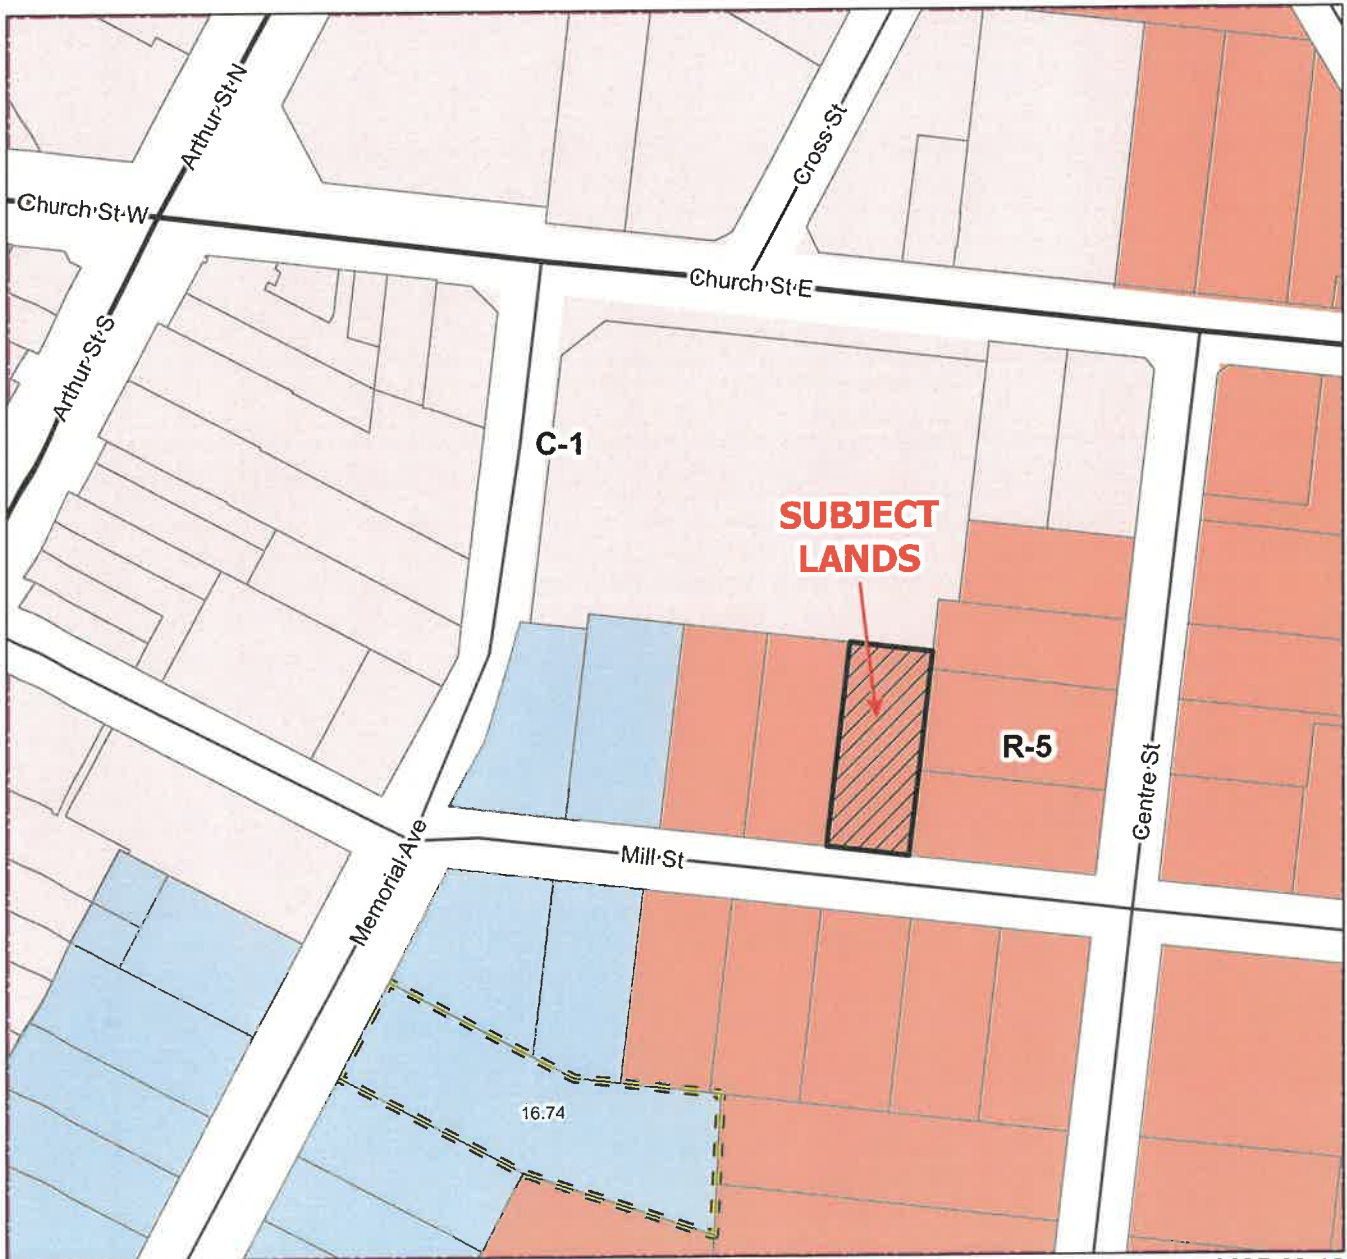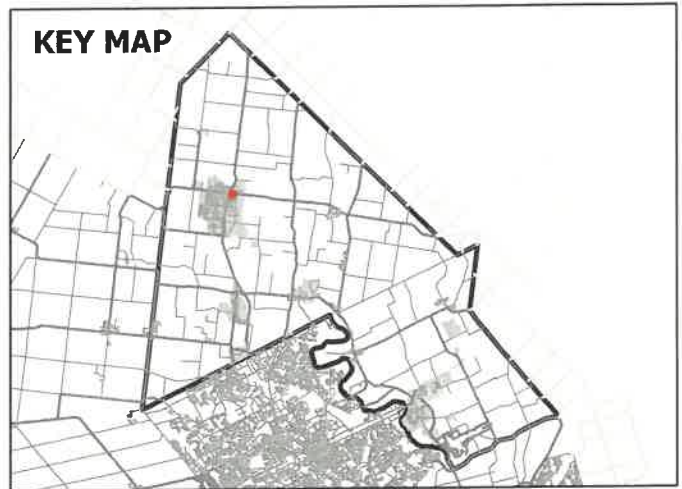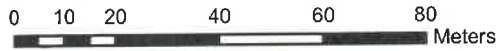

**MAP 2 - Aerial Photo**  
**File Number: A 5/2025**  
**Location: 20 Mill Street**

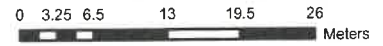
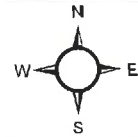


Scale: 1:640




First Base Solutions

**MAP 3 - Conceptual Site Plan**  
**File Number: A 5/2025**  
**Location: 20 Mill Street**

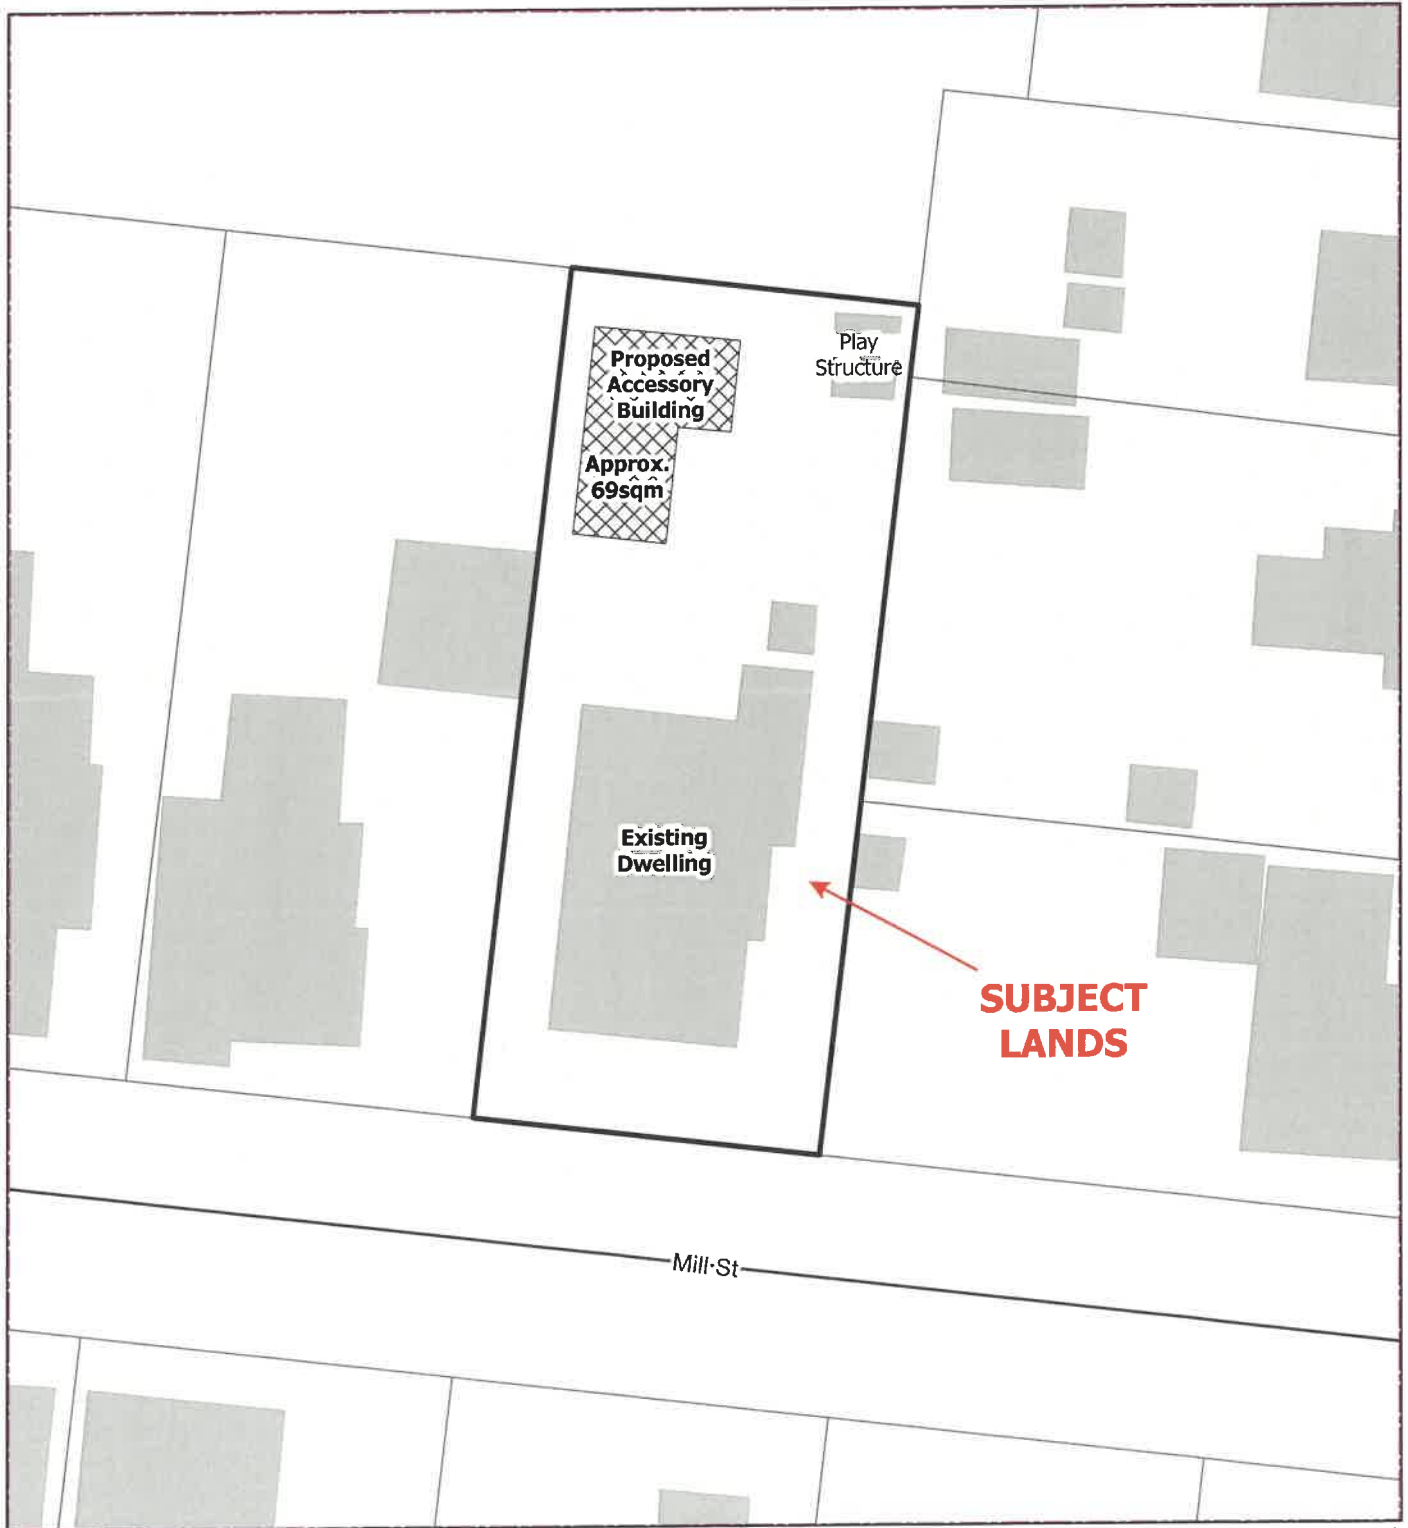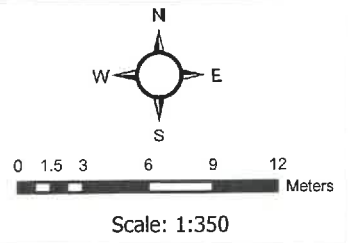

File Number: A 5/2025  
Location: 20 Mill Street

### Proposed Floor Plan

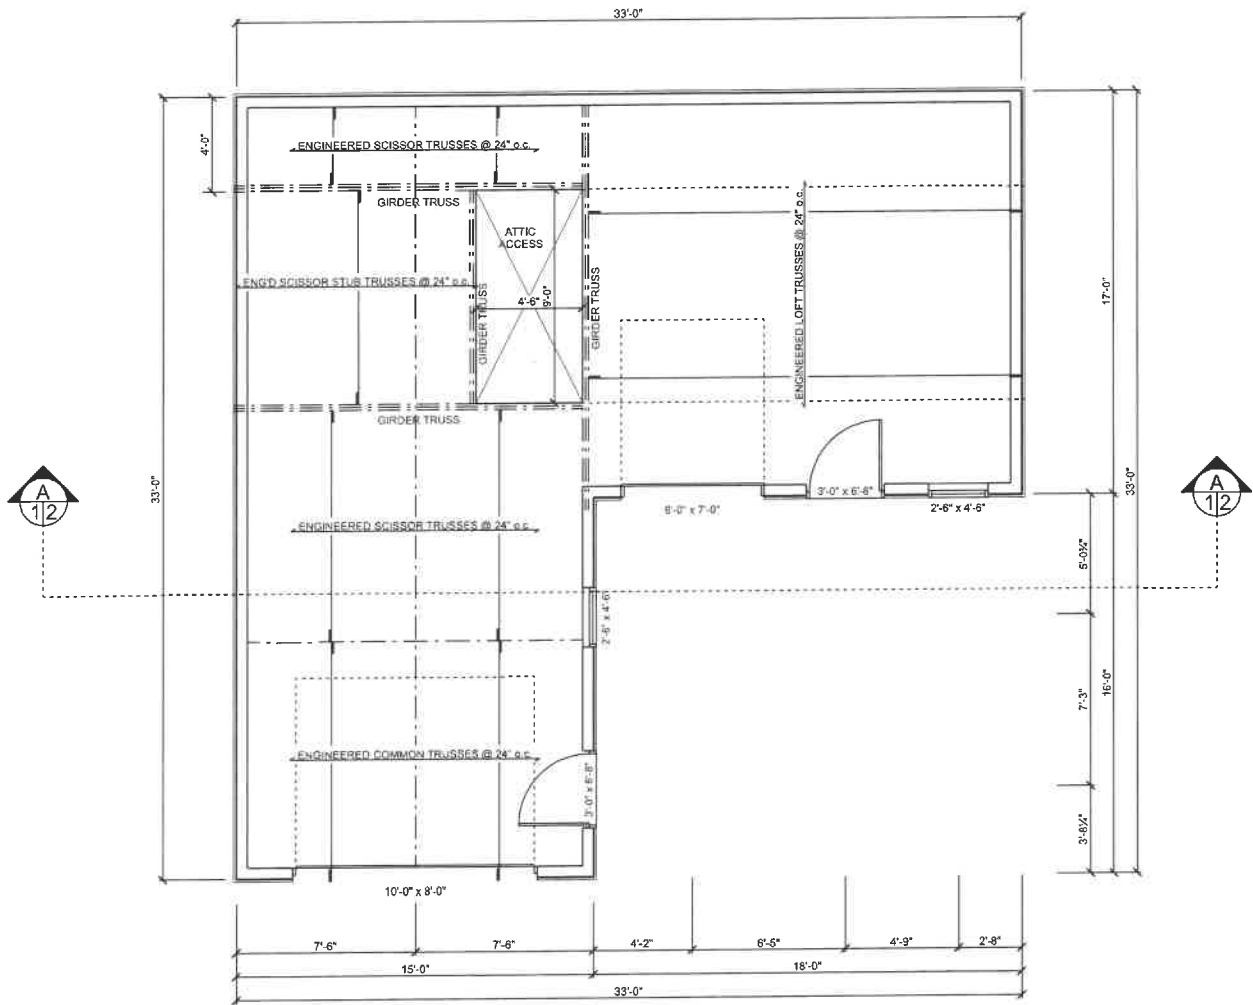


**FLOOR PLAN**  
SCALE: 3/16" = 1'-0"




File Number: A 5/2025  
Location: 20 Mill Street

Proposed Elevation Plans

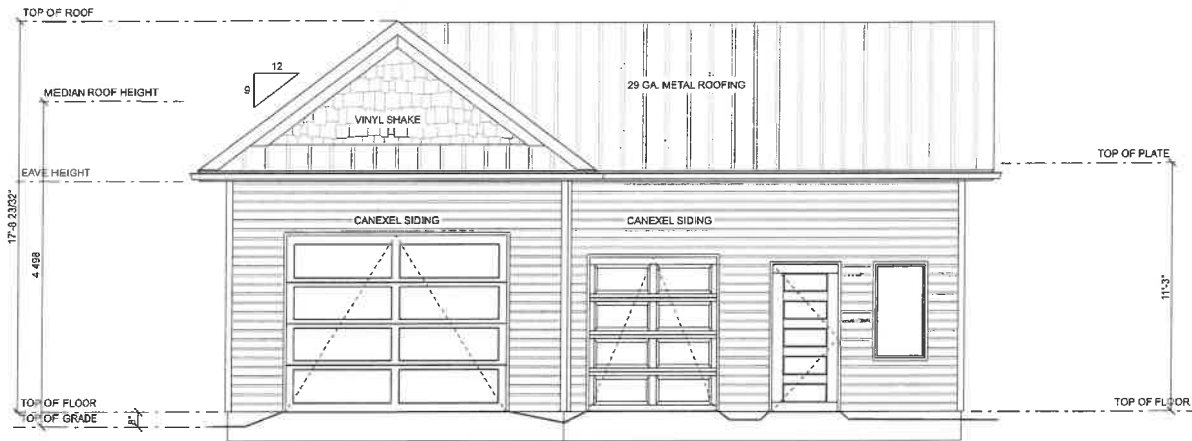

**SOUTH ELEVATION**

SCALE: 3/16" = 1'-0"

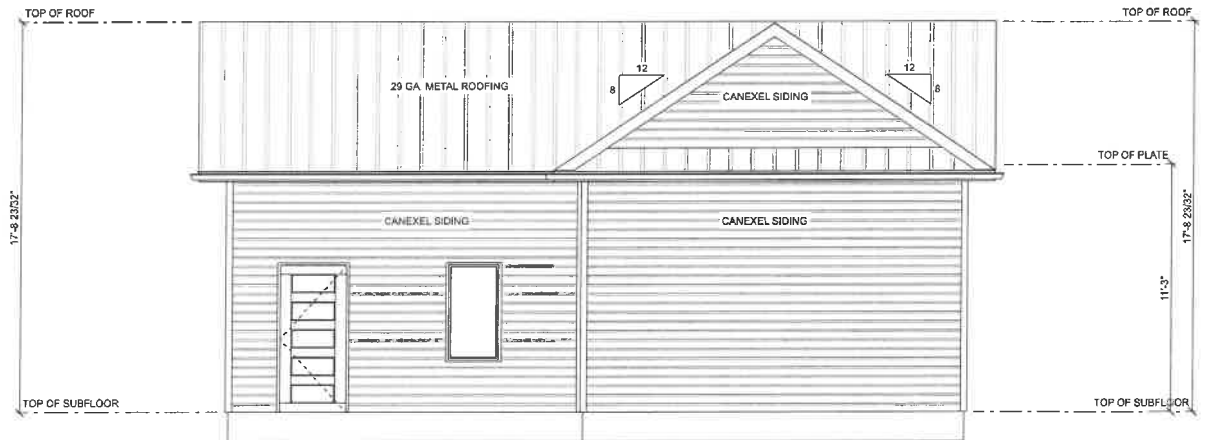

**EAST ELEVATION**

SCALE: 3/16" = 1'-0"